


OPTIONAL MODERRA H-CHANNELS
USED @ INSIDE CORNERS

OPTIONAL MODERRA BRACKET OR
USED @ INSIDE CORNERS

OPTIONAL CORNER

WATERPROOF MEMBRANE, BY OTHERS
3/4" AIR SPACE
MODERRA BLOCK OR BRICK UNIT
BACKER ROD & CAULK, BY OTHERS
FRAMING, BY OTHERS

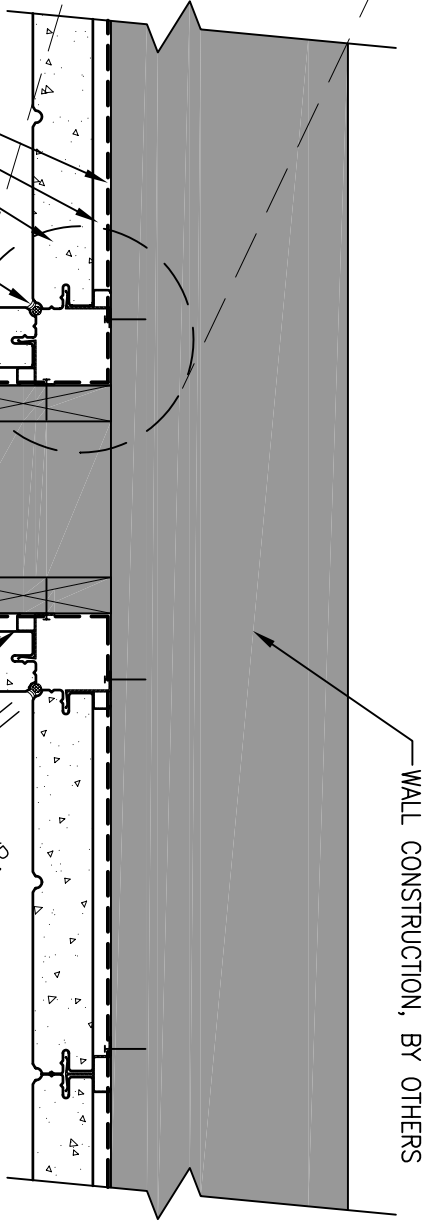

WALL CONSTRUCTION, BY OTHERS

1/2" TYP.

MODERRA FLANGE OUT-CHANNEL
(USE FLANGE IN-CHANNEL AS
NEEDED) - TYP.

MODERRA 8" CORNER OR 4"
CORNER UNIT (2) SET & ANCHOR
CORNER UNITS FIRST

Alliance Concrete Concepts, Inc.
325 Alliance Place NE
Rochester, MN 55906
Toll Free: (877) 248-7456
Phone: (507) 536-4515
Fax: (507) 529-2879
Web: www.moderra.com



SHEET TITLE:
DESIGN OPTION -
WALL ACCENT

SCALE:	1 1/2" = 1'-0"
REVISION NO.	2
DRAWN BY:	BTP
DATE:	05-13-04

DRAWING NO:
111