



8" SINGLE SCORE
 4" TRIPLE SCORE
 4" SINGLE SCORE

8" SINGLE SCORE
 8" TRIPLE SCORE
 OR SOLDIER BRICK

SEE DOOR JAMB DETAILS
 SEE WALL ACCENT DETAIL

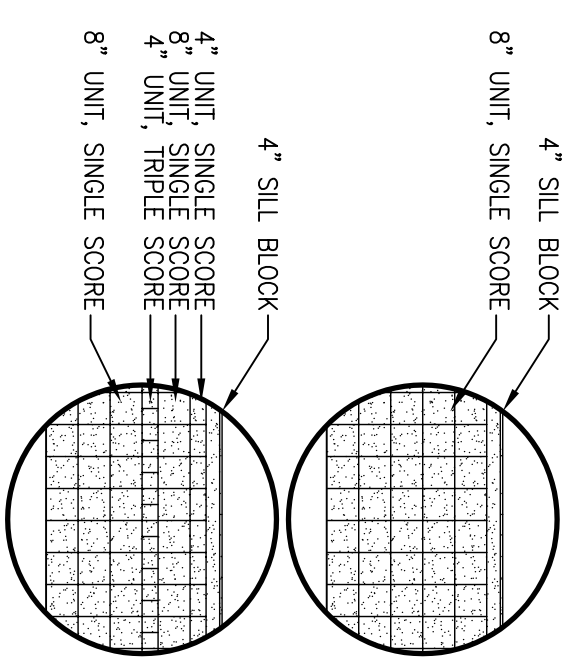

4" SILL BLOCK
 8" UNIT, SINGLE SCORE
 4" UNIT, TRIPLE SCORE
 8" UNIT, SINGLE SCORE

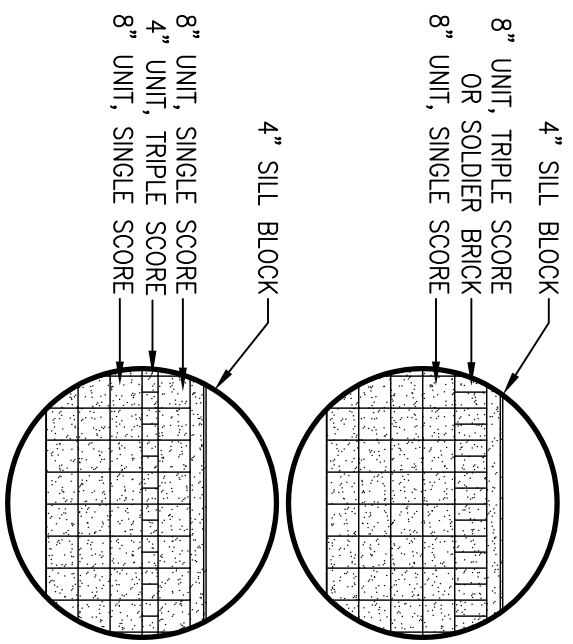

4" SILL BLOCK
 8" UNIT, TRIPLE SCORE
 OR SOLDIER BRICK
 8" UNIT, SINGLE SCORE

4" SILL BLOCK
 8" UNIT, SINGLE SCORE
 4" UNIT, TRIPLE SCORE
 8" UNIT, SINGLE SCORE

NOTE:
 ENLARGED DETAILS
 SCALE: 1/4" = 1'-0"

Alliance Concrete Concepts, Inc.
 325 Alliance Place NE
 Rochester, MN 55906
 Toll Free: (877) 248-7456
 Phone: (507) 536-4515
 Fax: (507) 529-2879
 Web: www.moderra.com



SHEET TITLE:
 SAMPLE ELEVATIONS

SCALE:	1/8" = 1'-0"
REVISION NO.	1
DRAWN BY:	BTP
DATE:	09-12-03

DRAWING NO:
101