


OPTIONAL MODERRA H-CHANNELS  
USED @ INSIDE CORNERS

OPTIONAL MODERRA BRACKET OR  
USED @ INSIDE CORNERS

OPTIONAL CORNER

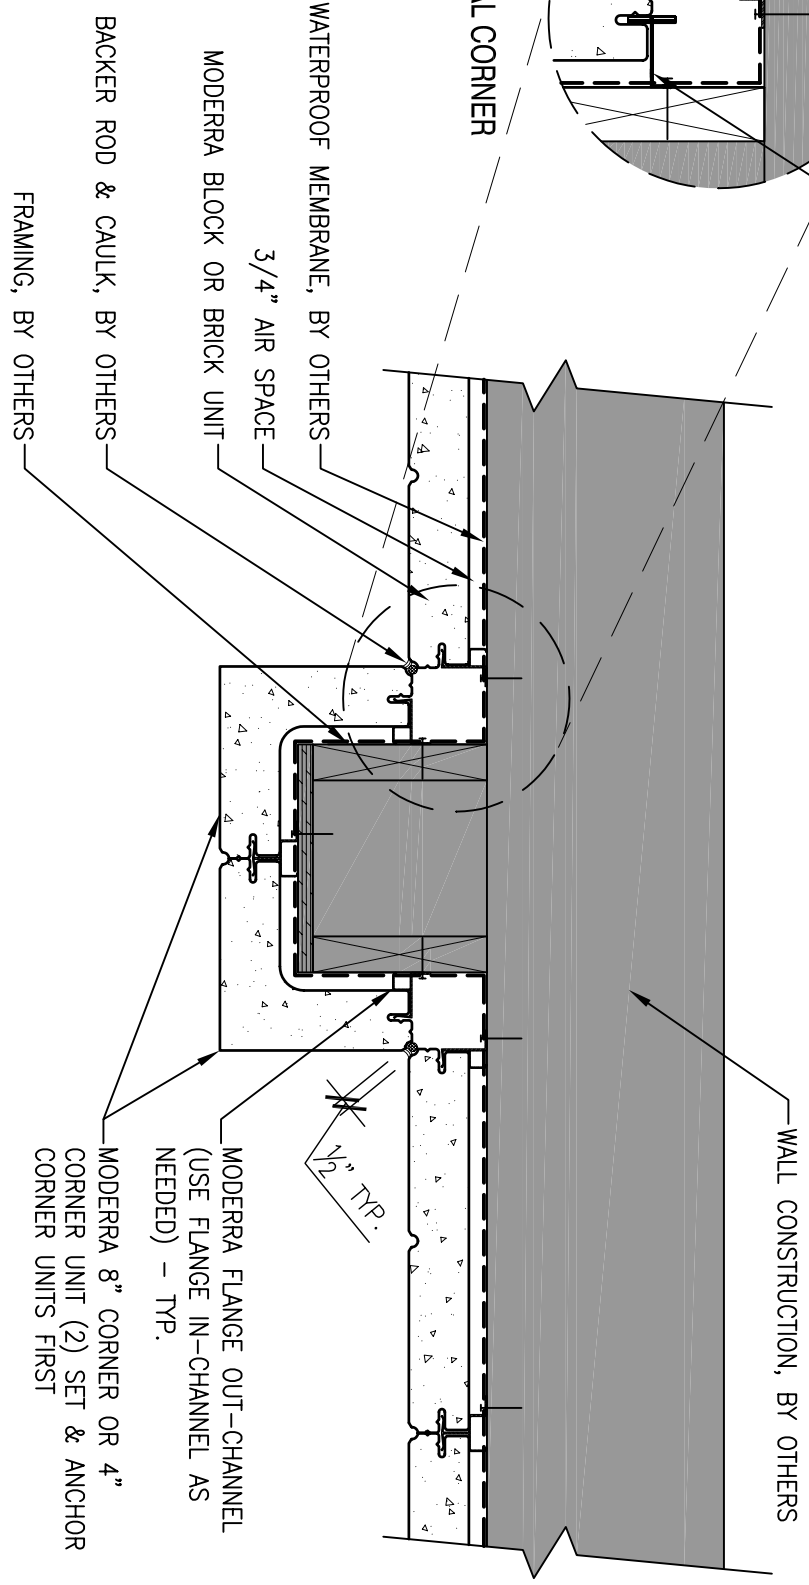

WALL CONSTRUCTION, BY OTHERS

1/2" TYP.

MODERRA FLANGE OUT-CHANNEL  
(USE FLANGE IN-CHANNEL AS  
NEEDED) - TYP.

MODERRA 8" CORNER OR 4"  
CORNER UNIT (2) SET & ANCHOR  
CORNER UNITS FIRST

3/4" AIR SPACE  
MODERRA BLOCK OR BRICK UNIT

BACKER ROD & CAULK, BY OTHERS

FRAMING, BY OTHERS

WATERPROOF MEMBRANE, BY OTHERS

Alliance Concrete Concepts, Inc.  
325 Alliance Place NE  
Rochester, MN 55906  
Toll Free: (877) 248-7456  
Phone: (507) 536-4515  
Fax: (507) 529-2879  
Web: www.moderra.com



SHEET TITLE:  
DESIGN OPTION -  
WALL ACCENT

|              |                |
|--------------|----------------|
| SCALE:       | 1 1/2" = 1'-0" |
| REVISION NO. | 2              |
| DRAWN BY:    | BTP            |
| DATE:        | 05-13-04       |

DRAWING NO:  
**111**